


PRINCIPAL CONTRACTOR

ULTIMATE
MOTORSPORT
EVENTS



1300 768 657
www.workzone.net.au

LOCATION: Charligate Stage


COUNCIL: Mount Barker District Council/Alexandrina Council

DRAWING NUMBER: WZTC - TGS - 7250


DRAWING EXPIRY: 12/09/2026

WORK DESCRIPTION: Adelaide Hills Rally 2025

NOTES: Road Closures - EVENT



NOT TO
SCALE












SOUTH
AUSTRALIAN
GOVERNMENT
OWNED & OPERATED

DISCLAIMER:

This Traffic Guidance Scheme (TGS) has been drafted on behalf of Workzone Traffic Control (WZTC). Changes to the layout of this TGS shall be reported to WZTC and recorded prior to implementation. Changes required outside of general tolerances by the Traffic Controller shall constitute a hold point and shall be approved by a Traffic Management Planner prior to implementation. Traffic control devices shall be placed in accordance with the SA Standard for Workzone Traffic Management & the Australian Standards AS 1742.3 2019. WZTC is not liable for the incorrect use of this TGS. This TGS has been prepared based on information obtained via a desktop investigation, risk assessment, and information provided by the Principal Contractor. Where conditions vary from those identified in the development of this TGS, additional input from a Traffic Management Planner should be sought and any changes documented.

| REV# | DETAILS | DRAWN BY | DATE | REVIEWER |
|------|-----------------------------------|---------------|------------|---------------------------|
| 1.0 | Issued for implementation | Ryan Williams | 09/08/2024 | Victoria Altintas-Sheldon |
| 1.1 | Review & update - route shortened | Ryan Williams | 12/09/2025 | Scott Blackburn |
| | | | | |
| | | | | |
| | | | | |

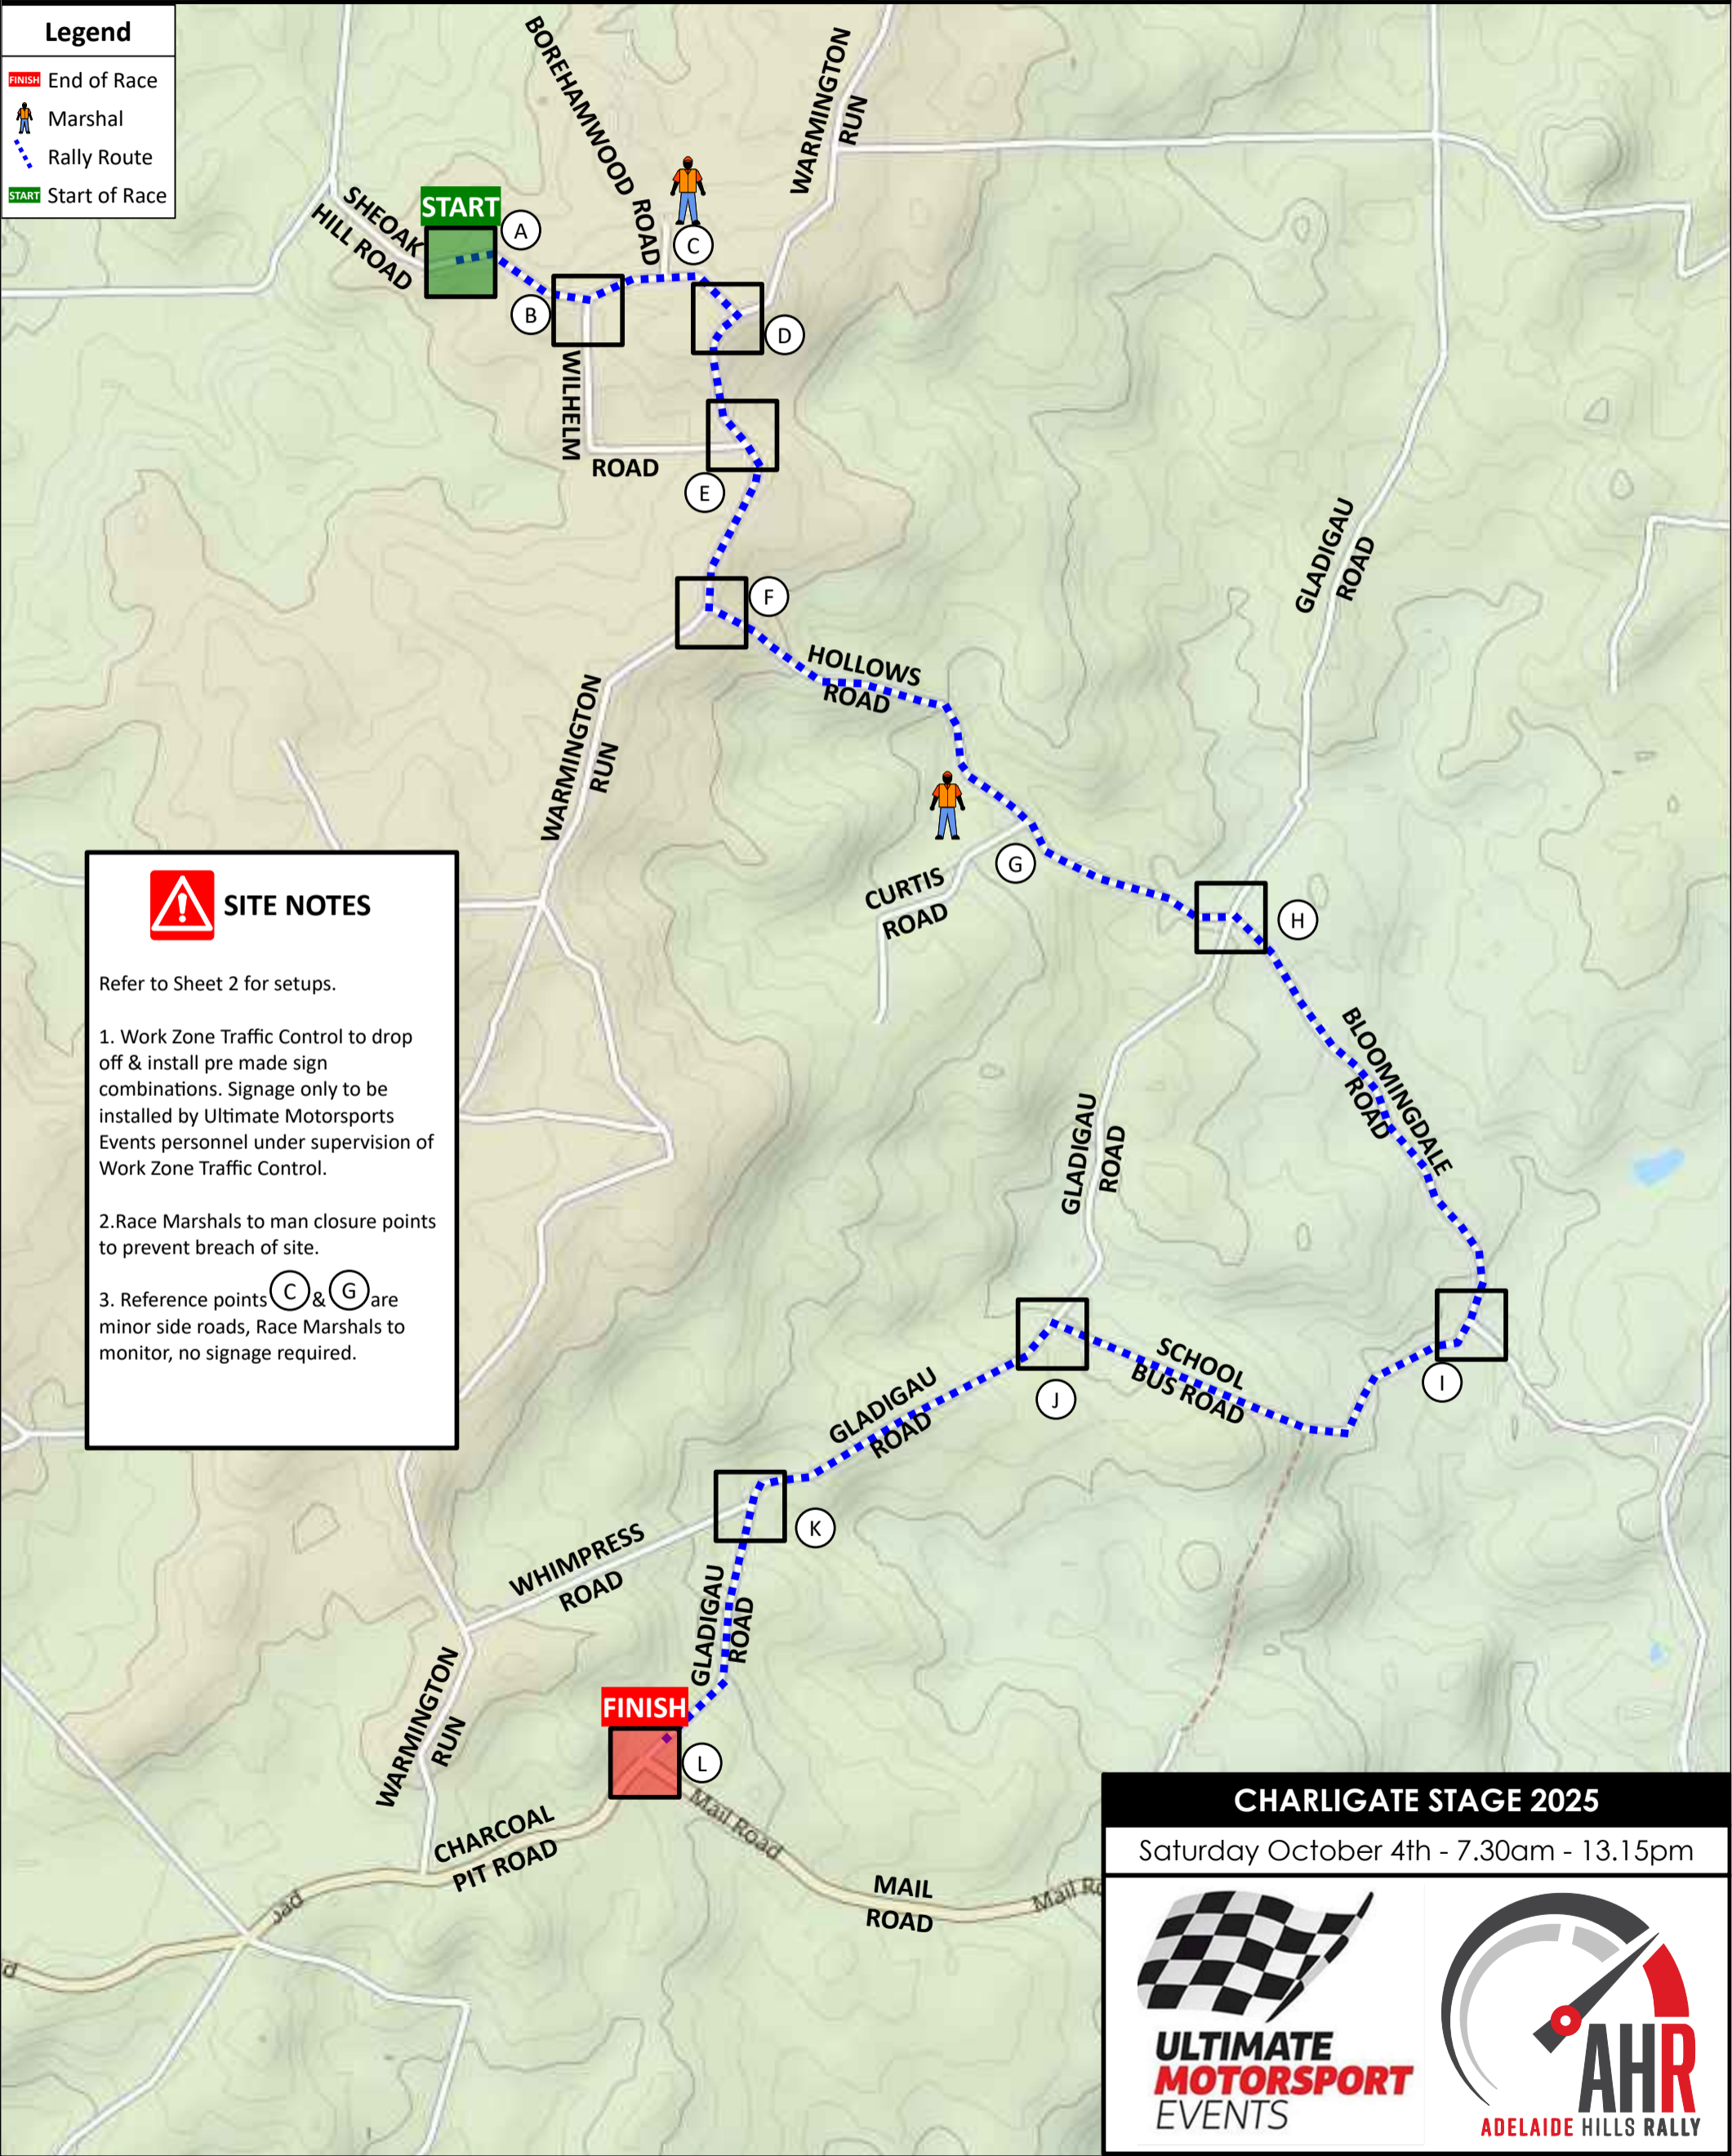

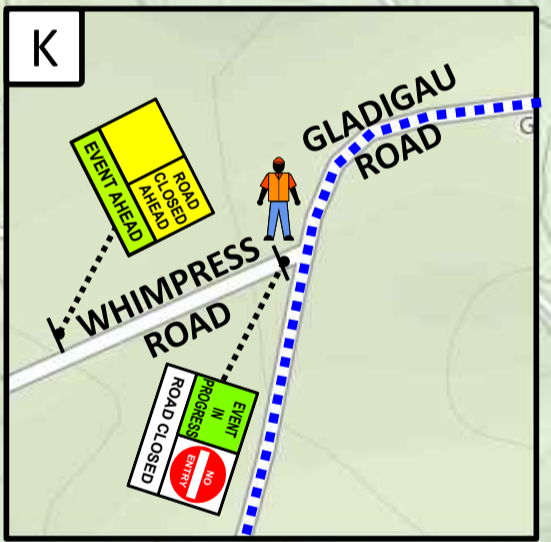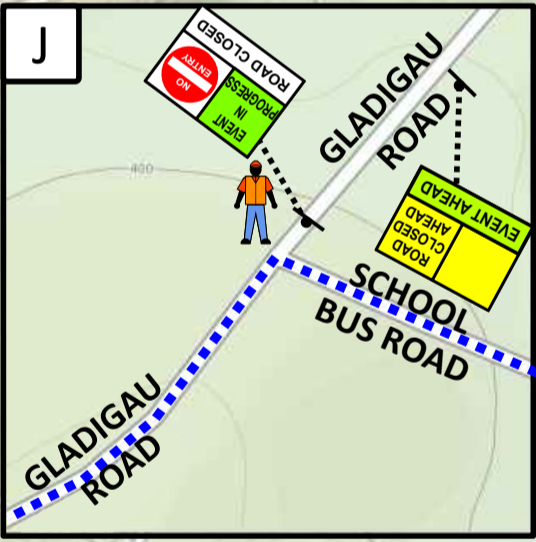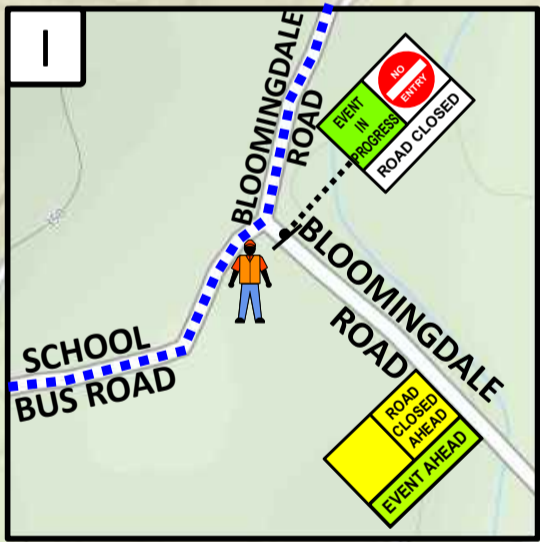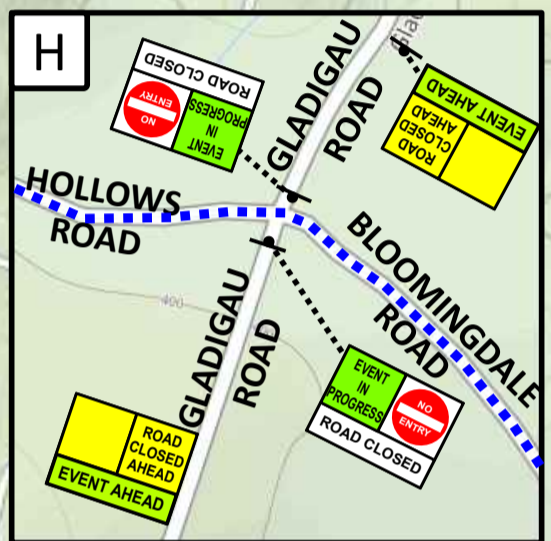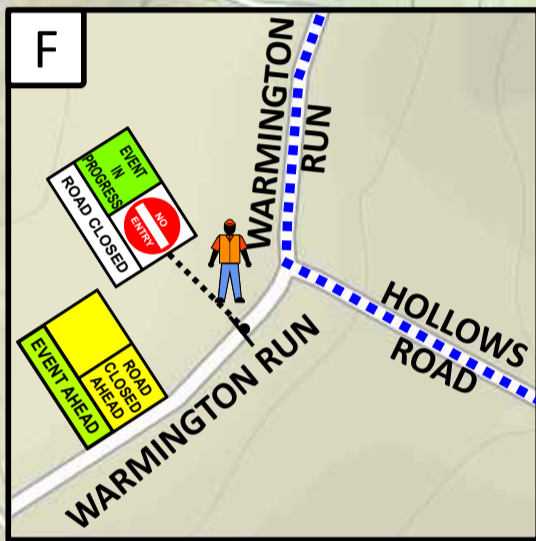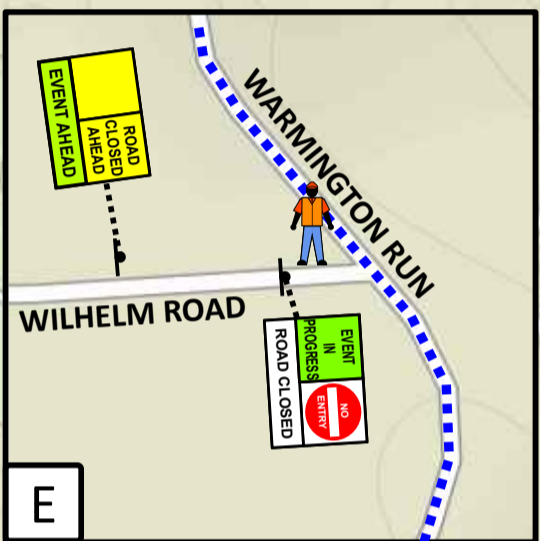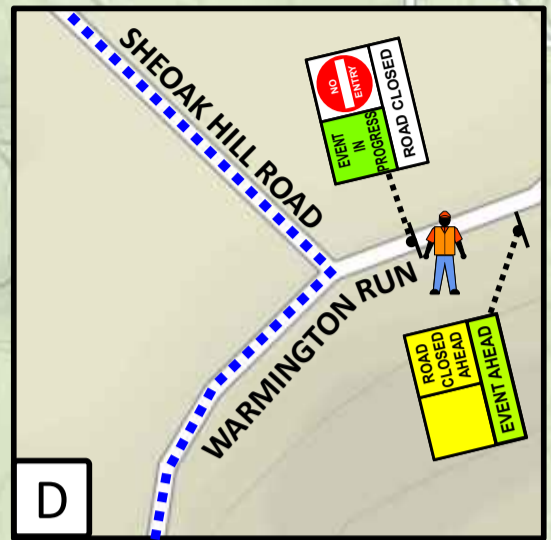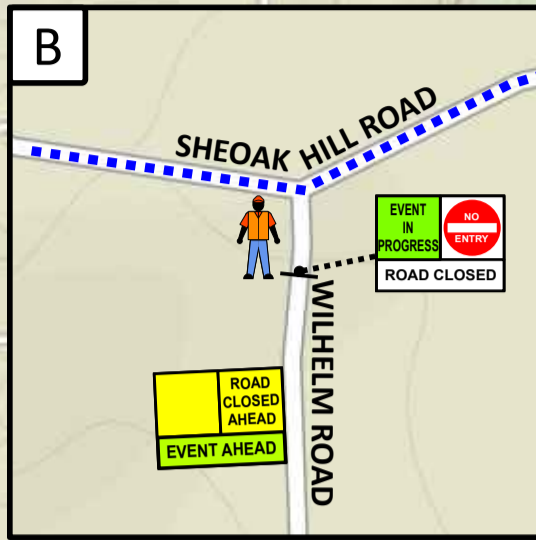

CHARLIGATE STAGE 2025

Saturday October 4th - 7.30am - 13.15pm



1300 768 657
www.workzone.net.au



NOT TO SCALE

SHEET: 2